


MAIN LEVEL
SCALE: 1/8" = 1'-0"




OLSHER RESIDENCE
4111 GRACE STREET
CHICAGO, ILLINOIS

PROJECT	ULSHER RESIDENCE
PROJECT NUMBER	2003.06
DATE	05.06.2003
SKETCH NUMBER	SK-08
SCALE	1/8" = 1'-0"

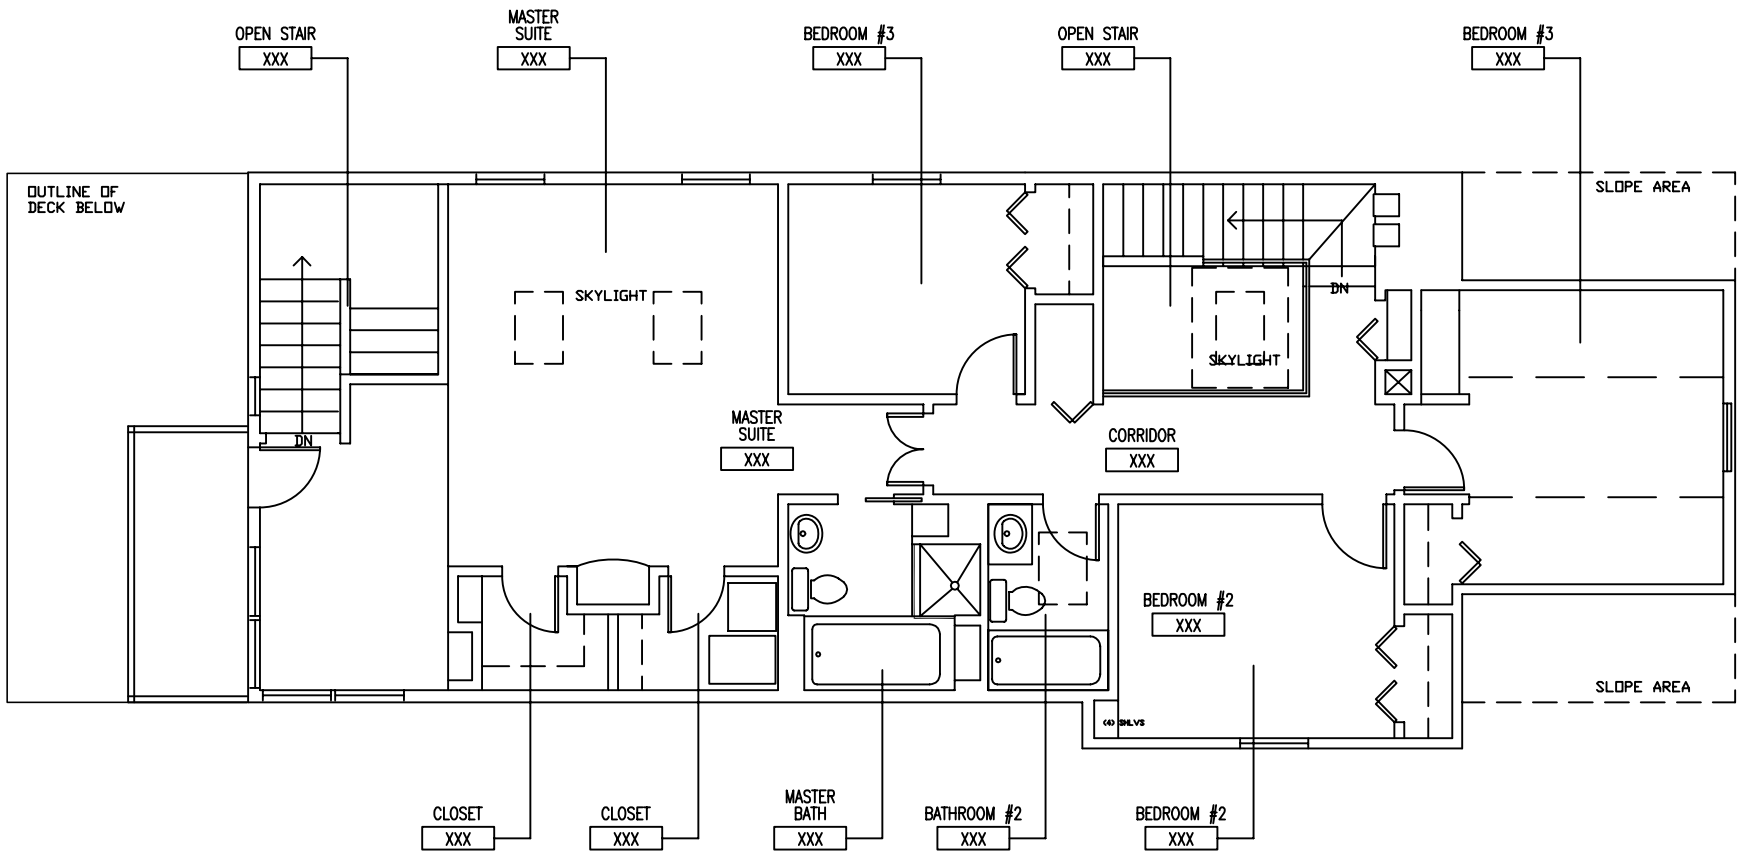

UPPER LEVEL
 SCALE: 1/8" = 1'-0"

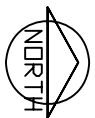

OLSHER RESIDENCE
 4111 GRACE STREET
 CHICAGO, ILLINOIS

PROJECT	ULSHER RESIDENCE
PROJECT NUMBER	2003.06
DATE	05.06.2003
SKETCH NUMBER	SK-08
SCALE	1/8" = 1'-0"